

Breakdown of Premises

Premise No	Name	Square space, sq.m.	Pre mise cat.
1	Shooting range 25m	250	


Ballistic Protection Specifications

Premise No	Type of ballistic protection system						Note
	Ceiling	Square space, sq.m.	Walls	Square space, sq.m.	Floor	Square space, sq.m.	
1	ARCADA-ARC40, 158mm.	235.1	ARCADA-ARW40, 108mm.	182.7	ARCADA-ARF40, 168mm.	234.8	


Equipment Specifications

Item	Name	Qty	Weight of a unit, kg	Note
1	ARCADA LF50-25 sensory shooting screen	1	1999	
2	A set of baffles ARCADA-B6	1	1494	
3	Floor baffle ARCADA-B6	1	47	
4	Multimedia LCD projector (1024x768, 3200 lm ANSI), bracket	1	4	
5	Monitor at firing point	5	11	
6	Shooting lane divider ARCADA-SC	5	14	
7	Stereo system 2x30W, brackets	1	12	
8	Notebook: Intel Core i5 processor, 15.6-inch display, AMD Radeon R7 graphics card, 2048Mb, Windows 10, wireless mouse	1	3	
9	Wall baffle ARCADA-B6, S=0.2m ²	6	17	
10	Ceiling baffle ARCADA-B6, S=8.1m ²	1	484	
11	Bulkhead light fitting: GU10, 35W, IP65.	16	0.6	

Section 1-1

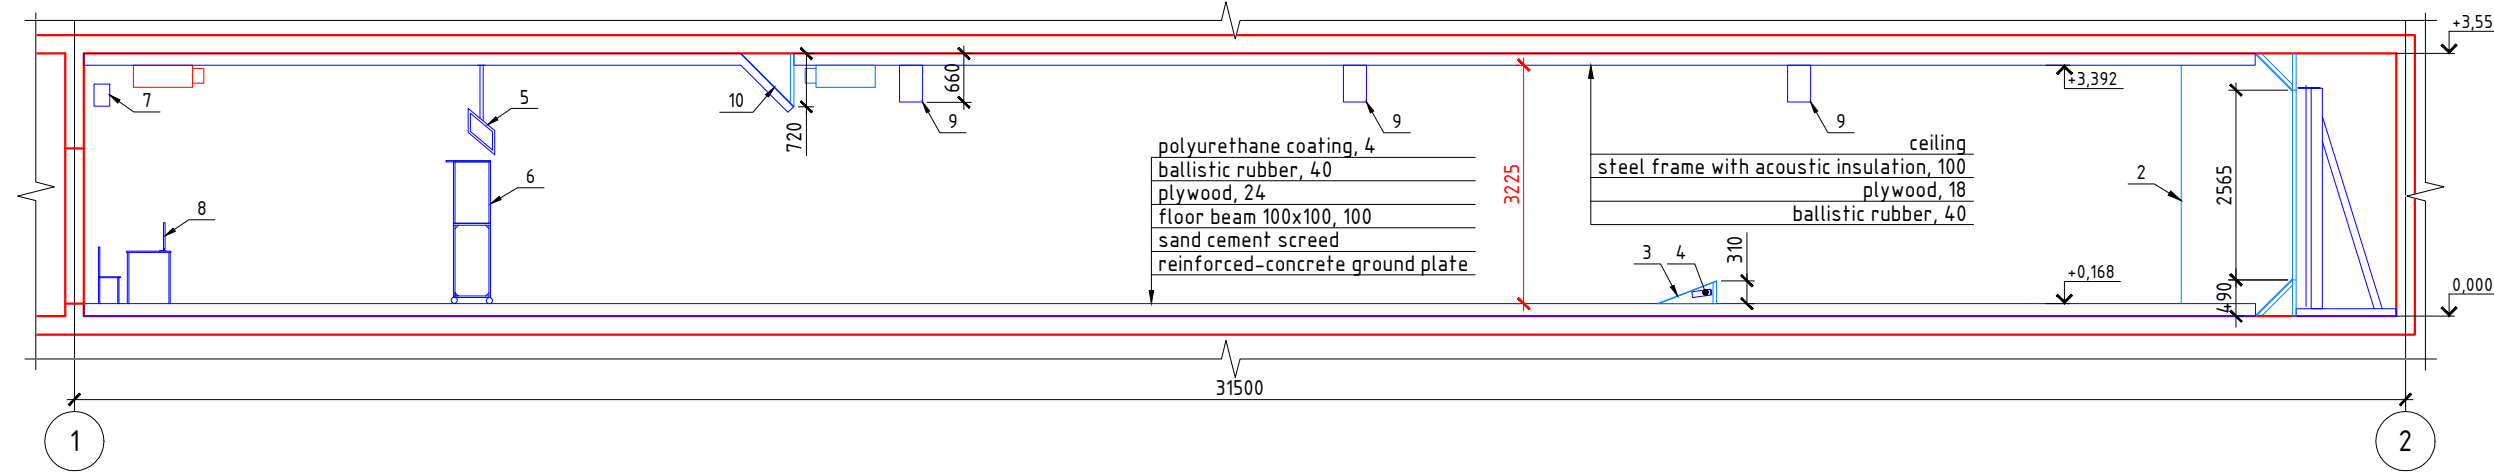

Plan at Elevation 0.000

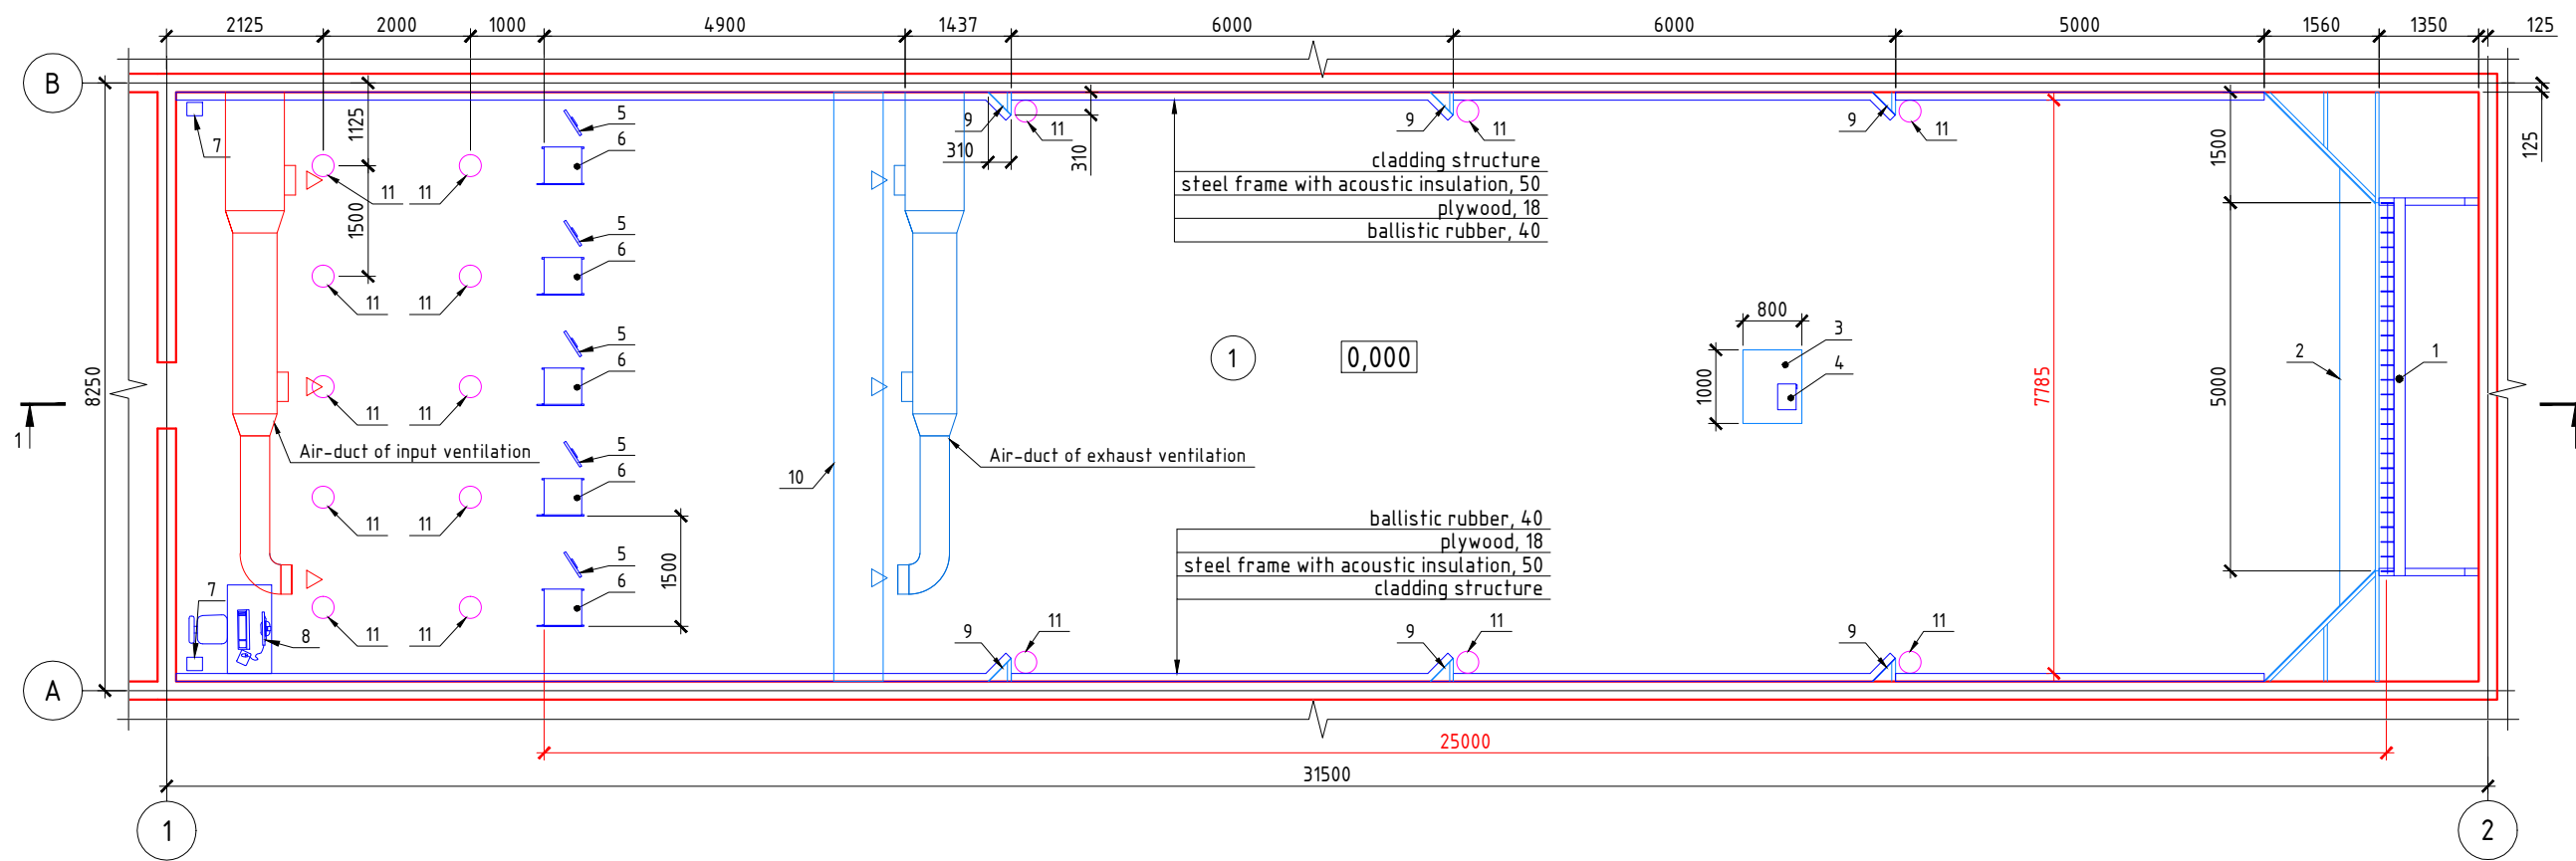

Note:

1. Pistol-rated shooting range.
2. An access hatch to the sensory shooting screen back side should be provided.

						Shooting Range 25m
						Plan at Elevation 0.000, Section 1-1
						ARCADA® INTERACTIVE SHOOTING SYSTEM